
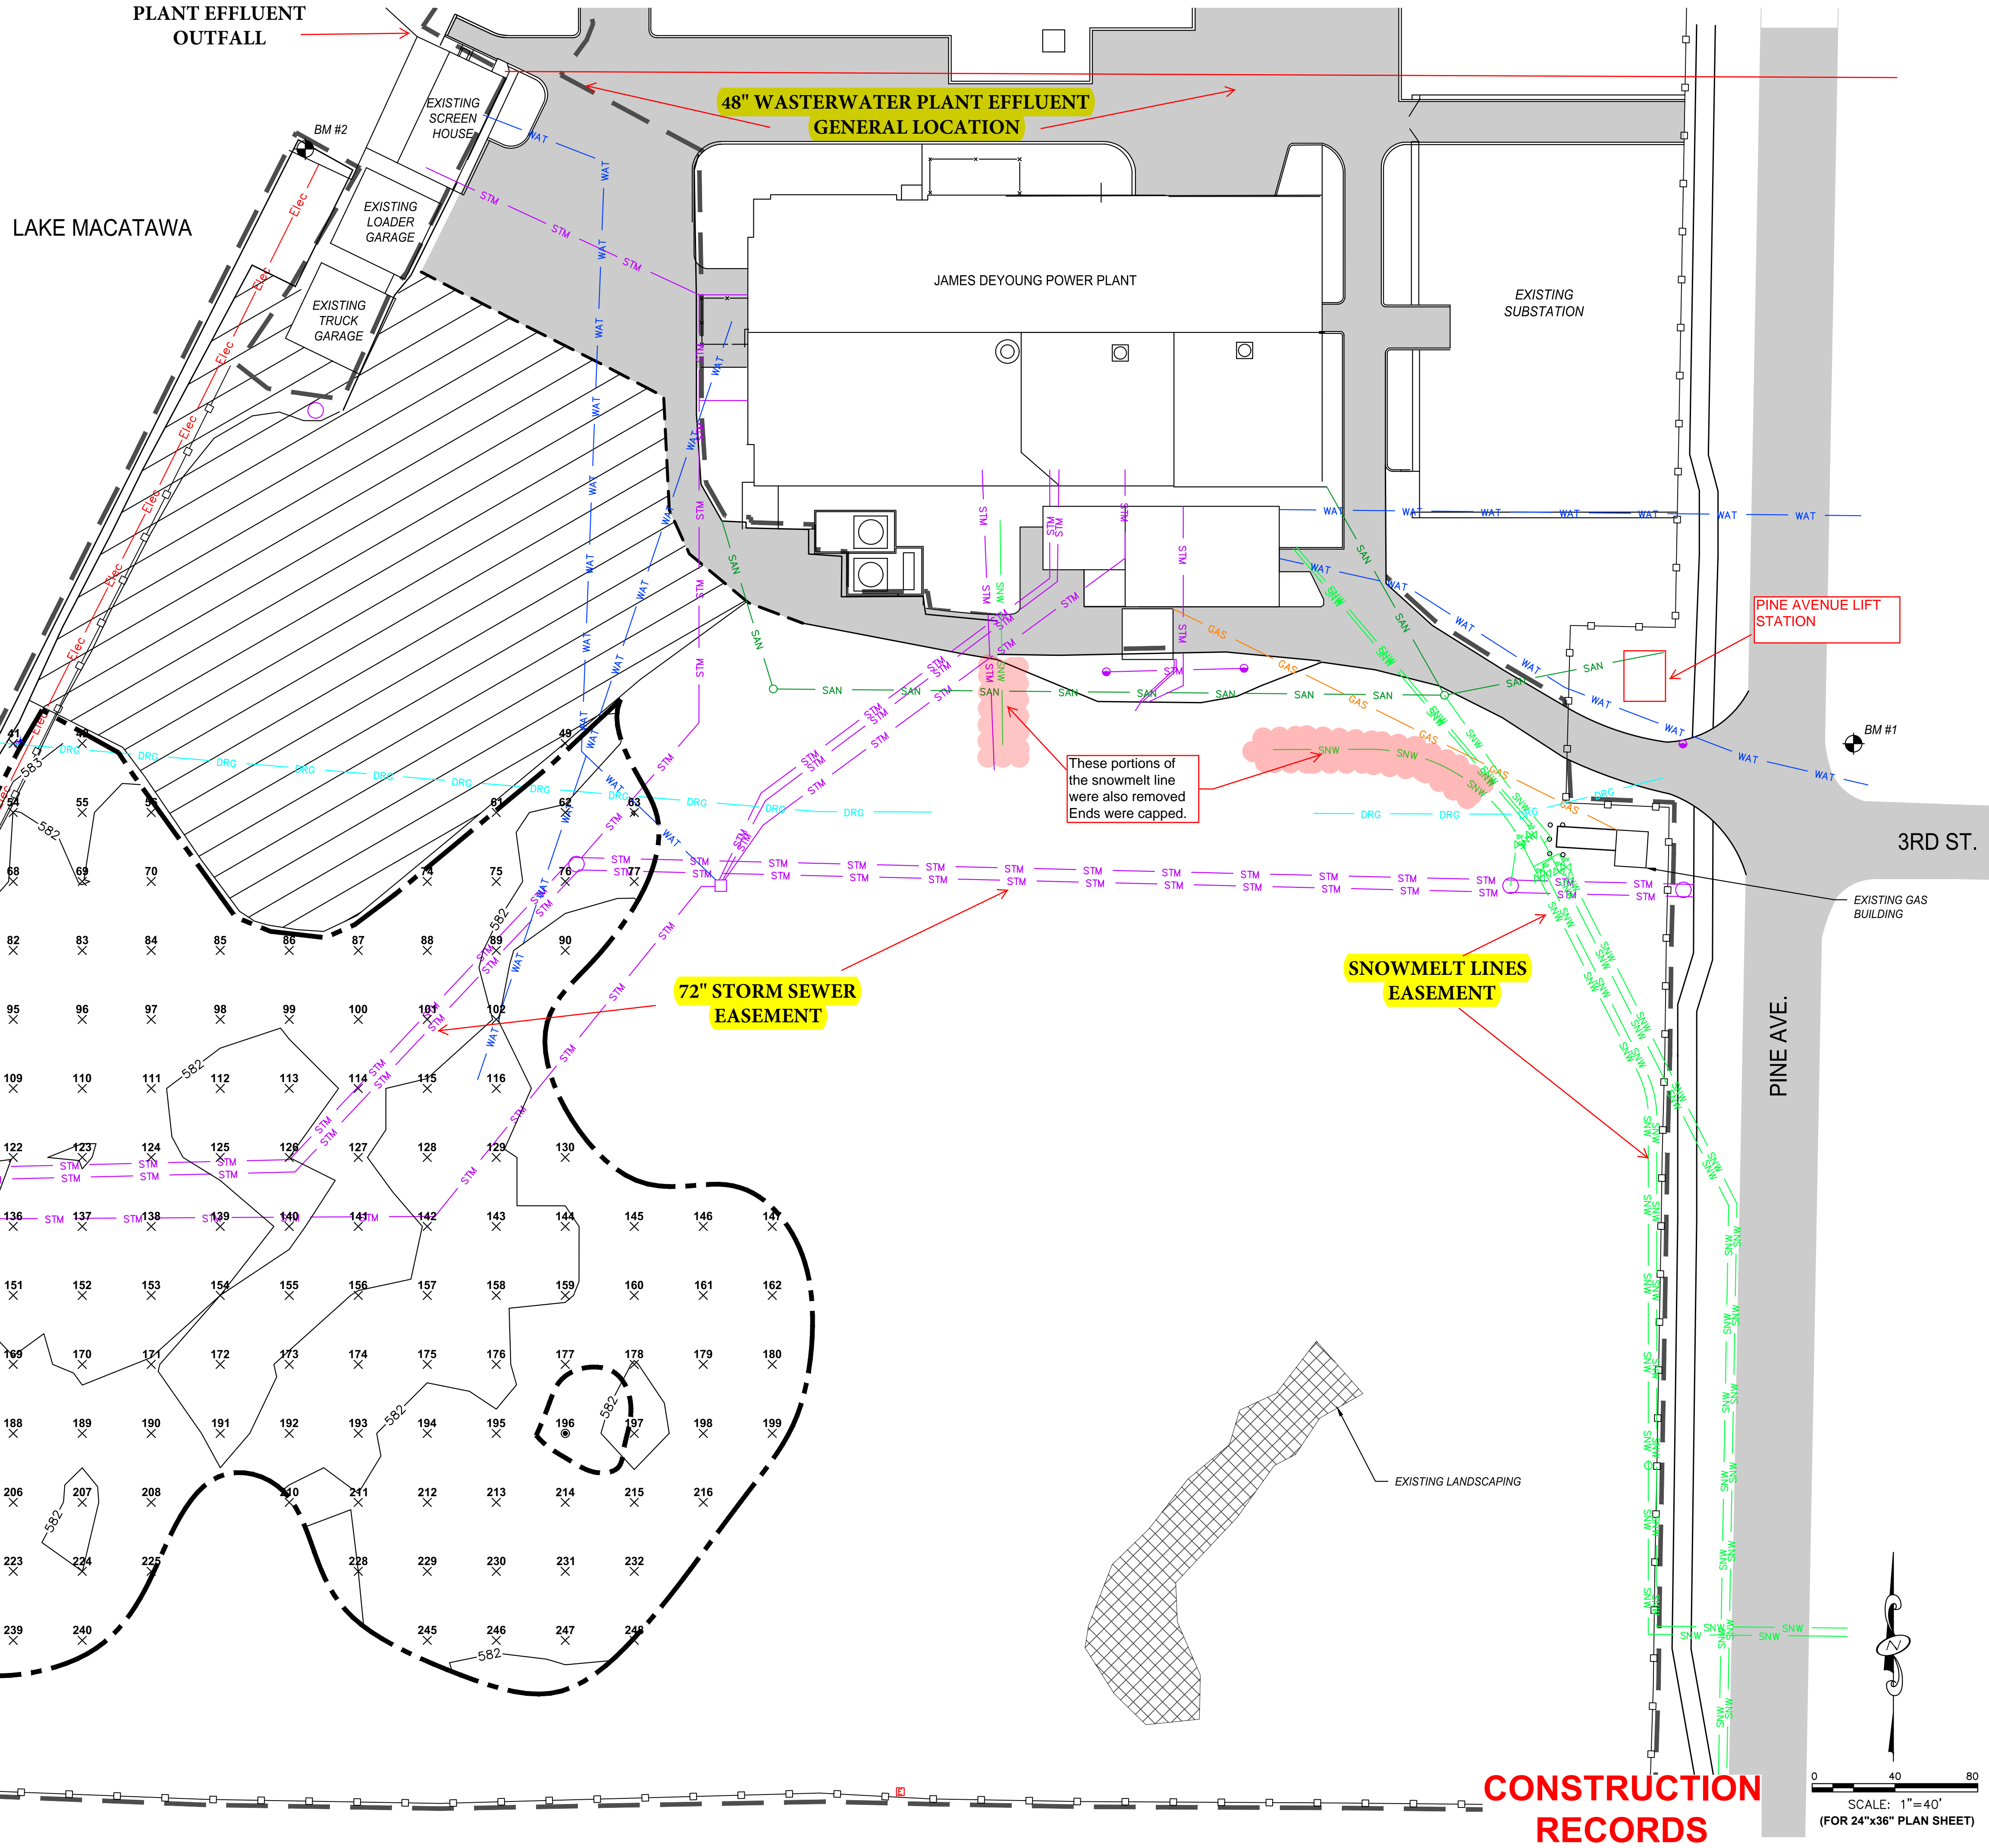


- LEGEND**
- LIMITS OF PRE-CONSTRUCTION GROUND SURVEY
  - EXISTING MAJOR CONTOUR AFTER EXC. (5' INTERVAL)
  - EXISTING MINOR CONTOUR AFTER EXC. (1' INTERVAL)
  - EXISTING FENCE
  - EXISTING CULVERT
  - EXISTING DREDGE LINE
  - EXISTING GAS LINE
  - EXISTING SANITARY LINE
  - EXISTING SNOW MELT LINE
  - EXISTING STORM SEWER
  - EXISTING UNDERGROUND ELECTRIC LINE
  - EXISTING WATER LINE
  - EXISTING BENCHMARK
  - EXISTING BOLLARD
  - EXISTING CATCH BASIN
  - EXISTING ELECTRIC BOX
  - EXISTING LIGHT POLE
  - EXISTING MONITORING WELL
  - EXISTING SANITARY MANHOLE
  - EXISTING SNOW MELT MANHOLE
  - EXISTING SNOW MELT VALVE
  - EXISTING STORM MANHOLE
  - EXISTING STORM VALVE
  - EXISTING SURFACE CONCRETE
  - EXISTING PAD CONCRETE
  - EXISTING ASPHALT
  - EXISTING GRAVEL
  - EXISTING LANDSCAPING
  - COAL PILE GRADING LIMIT
  - EXCAVATION MAJOR CONTOUR (5' INTERVAL)
  - EXCAVATION MINOR CONTOUR (1' INTERVAL)
  - GRID POINT

- NOTES - GRADING PLAN**
- SEE TITLE SHEET FOR LOCATION MAP, DATUM, BENCHMARKS, AND DRAWING NOTES.
  - CONTRACTOR SHALL PROTECT EXISTING MONITORING DEVICES DURING CONSTRUCTION. INCLUDE LABOR TO ADJUST MONITORING DEVICES WHERE NECESSARY DUE TO CONSTRUCTION ACTIVITIES.

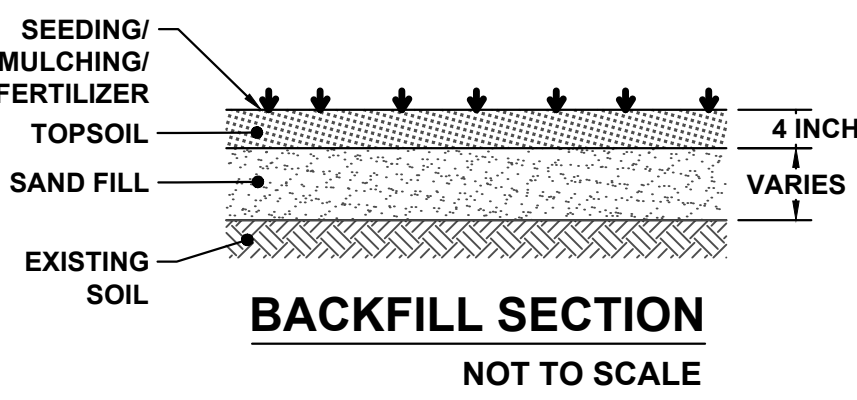

**CONSTRUCTION RECORDS**

SCALE: 1"=40'  
(FOR 24"x36" PLAN SHEET)

S:\Projects\133 - NTH Consultant\133-17-001 HBPV Settling Pond and Coal Pile Closure Field Engineering\CAD\Report - Coal GRADING.dwg 7/18/2018 3:08 PM

MARK	DATE	DESCRIPTION
07-XX-2018	ISSUED FOR REVIEW	
08-03-2017	ISSUED FOR CONSTRUCTION	