


Holland
MICHIGAN

10th Street Cycle Track Trial Demonstration



 omm engineering, inc. civil engineers/surveyors 4665 44th st, s.e., ste. A100 grand rapids, mi. 49512 616-957-4350	omm project number 4114
	sheet number 1 of 2


MATCH LINE WITH SHEET 2

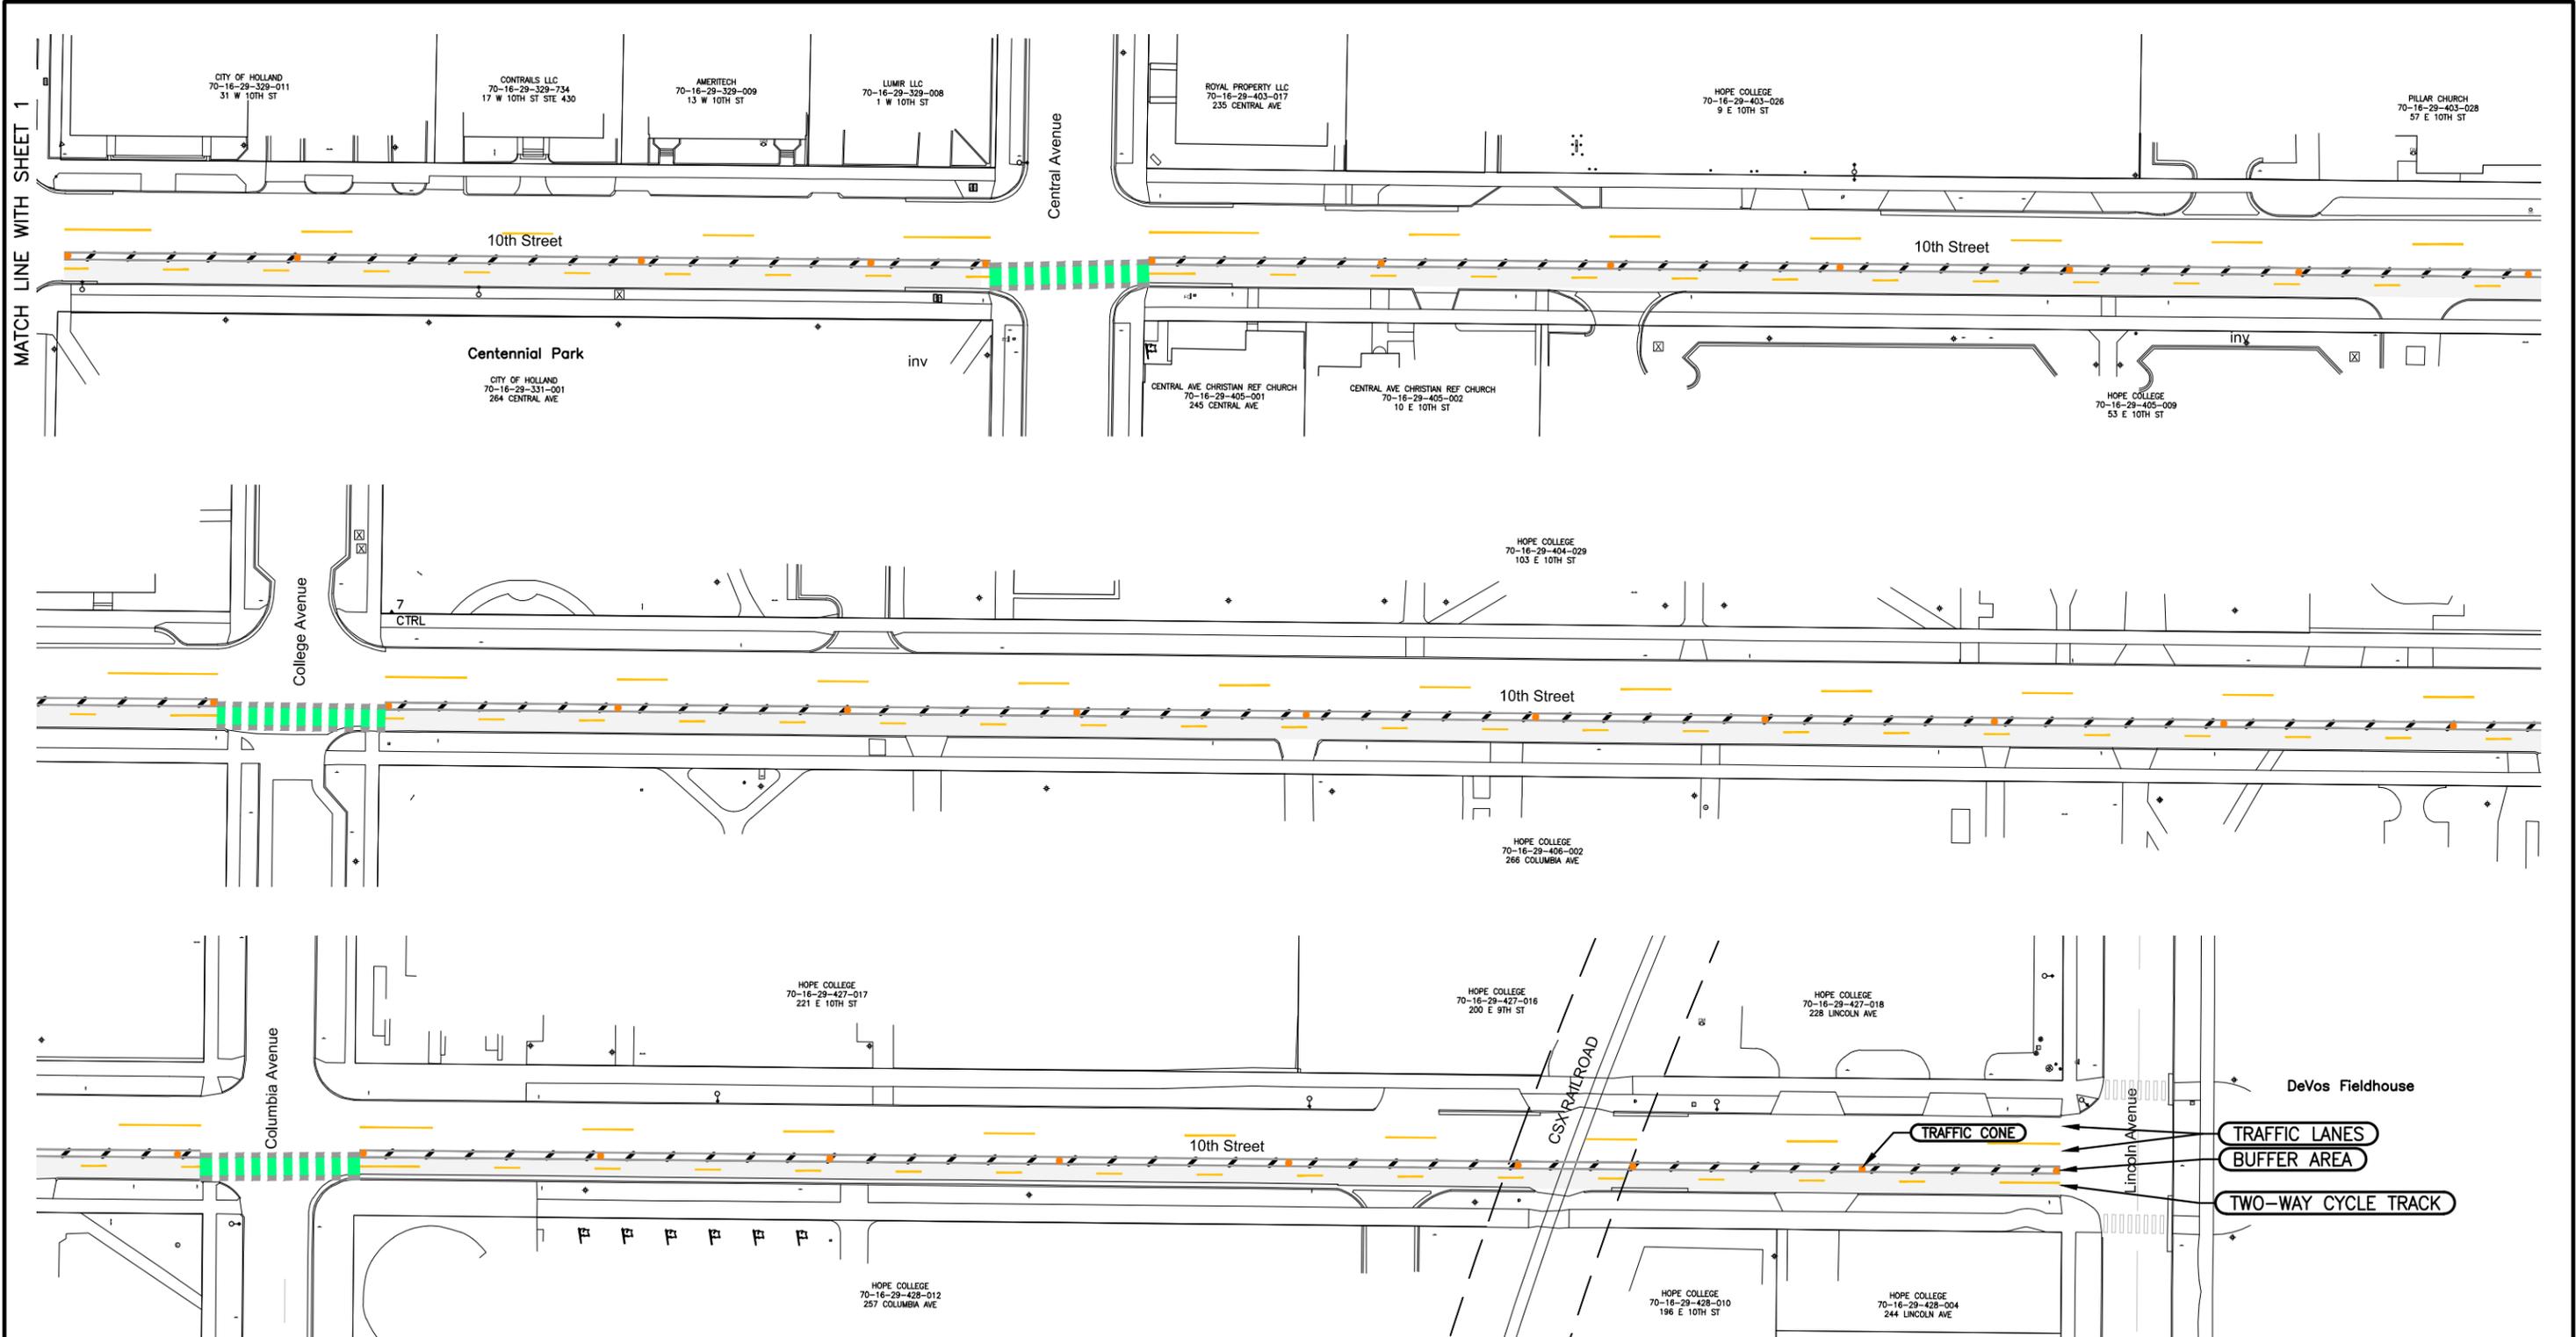

MATCH LINE WITH SHEET 1



10th Street Cycle Track Trial Demonstration

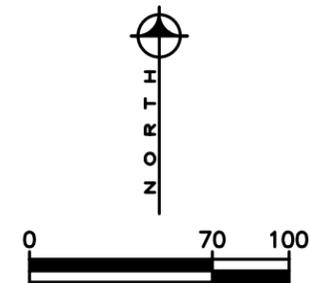

 omm engineering, inc. civil engineers/surveyors 4665 44th st, s.e., ste. A100 grand rapids, mi. 49512 616-957-4350	omm project number 4114
	sheet number 2 of 2